

TO: ALL PLANHOLDERS OF RECORD.

RE: Invitation to Bid (ITB) 27T05-002 – Custodial Services at multiple Public Housing sites in Juneau, AK

FROM: Andrew Morton, Administrative Services Manager, Procurement

PAGE(S): Three (3), including this cover sheet.

DATE: August 24, 2026

Transmitted herewith is Addendum No. 1. If the Addendum is not received in full, please contact the Procurement Office via email at submittals@ahfc.us . If all pages of the Addendum are received, please sign this sheet and email it to AHFC's Procurement Office at submittals@ahfc.us or you may fax it to (907) 330-8217.

Company's Name

Company's Representative

Date

ADDENDUM NO. 1

ADDENDUM NO. 1
August 24, 2026

Invitation to Bid (ITB) 27T05-002 – Custodial Services at multiple Public Housing sites in Juneau, AK

This document forms a part of and modifies the ITB as noted below. Offerors should acknowledge their receipt of this Addendum to the street address or email address listed below. Failure to do so may subject Offerors to disqualification.

FOR: Alaska Housing Finance Corporation
Front Desk
4300 Boniface Parkway
Anchorage, Alaska 99504
Attention: Procurement Department
Email: submittals@ahfc.us

The following corrections, clarifications and/or deletions to the ITB are hereby made a part of said documents.

This addendum consists of two (2) pages.

ADDENDUM NO. 1

SUBMITTALS DEADLINE NEW DUE DATE AND TIME:

Submittals deadline new due date and time is changed to September 8, 2026 at 4:00 p.m.

APPROXIMATE SQUARE FOOTAGE:

Mountain View	Approximately 4,800 sq ft of floor, either carpet or vinyl flooring. The marked areas are the approximate floor plans that would be vacuumed/cleaned, with the exception of the first floor annex area marked Multipurpose, Dining, and Kitchen. The stairwells will also need cleaned, but are not marked on this floor plan. (attached)
Cedar Park Office, 3410 Foster Avenue	Approximately 2,287 sq ft.
3410 Foster Avenue APT 2	Approximately 1,500 sq ft.
2800 Postal Way Office	Approximately 900 sq ft.

ATTACHMENTS:

Floor Plans (5 pages)

PUBLIC BID OPENING DETAILS FOR WEDNESDAY, SEPTEMBER 8, 2026 AT 4:05 P.M.:

Meeting link:

<https://ahfc.webex.com/ahfc/j.php?MTID=m2478f1be96385d4714f076a8652c6b05>

Meeting number:

2661 622 1582

Meeting password:

RWwcVRHJ832

Join from a video system or application

Dial [26616221582@ahfc.webex.com](https://ahfc.webex.com/join/26616221582)

You can also dial 173.243.2.68 and enter your meeting number.

Join by phone

1-650-479-3208 Toll


Access code: 26616221582

END OF ADDENDUM NO. 1


LEGEND




EXIST GWB TO REMAIN
FINISH AS SCHEDULED

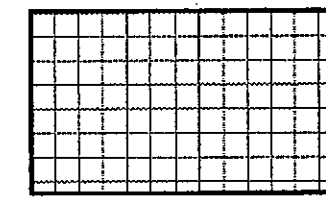


EXISTING 1'x1' ACOUSTICAL
CEILING TILE TO REMAIN

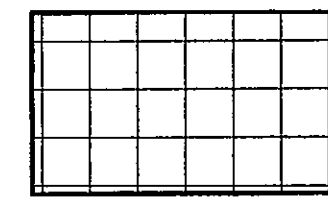


ACP-1
REPLACE EXISTING 2'x2' PANELS
SUSPENSION SYSTEM TO REMAIN

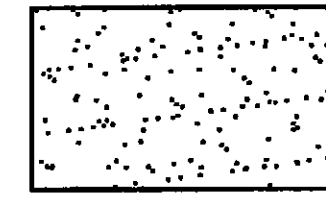


NEW GWB
FINISH AS SCHEDULED

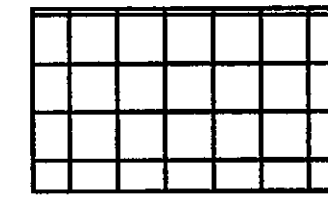

ACP-1
REPLACE EXISTING 2'x2' PANELS
AND SUSPENSION SYSTEM
REINSTALL EXISTING SURFACE
MOUNT LIGHT FIXTURES. SEE
ELEC



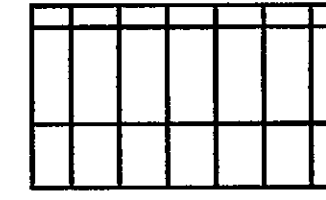


ACP-2

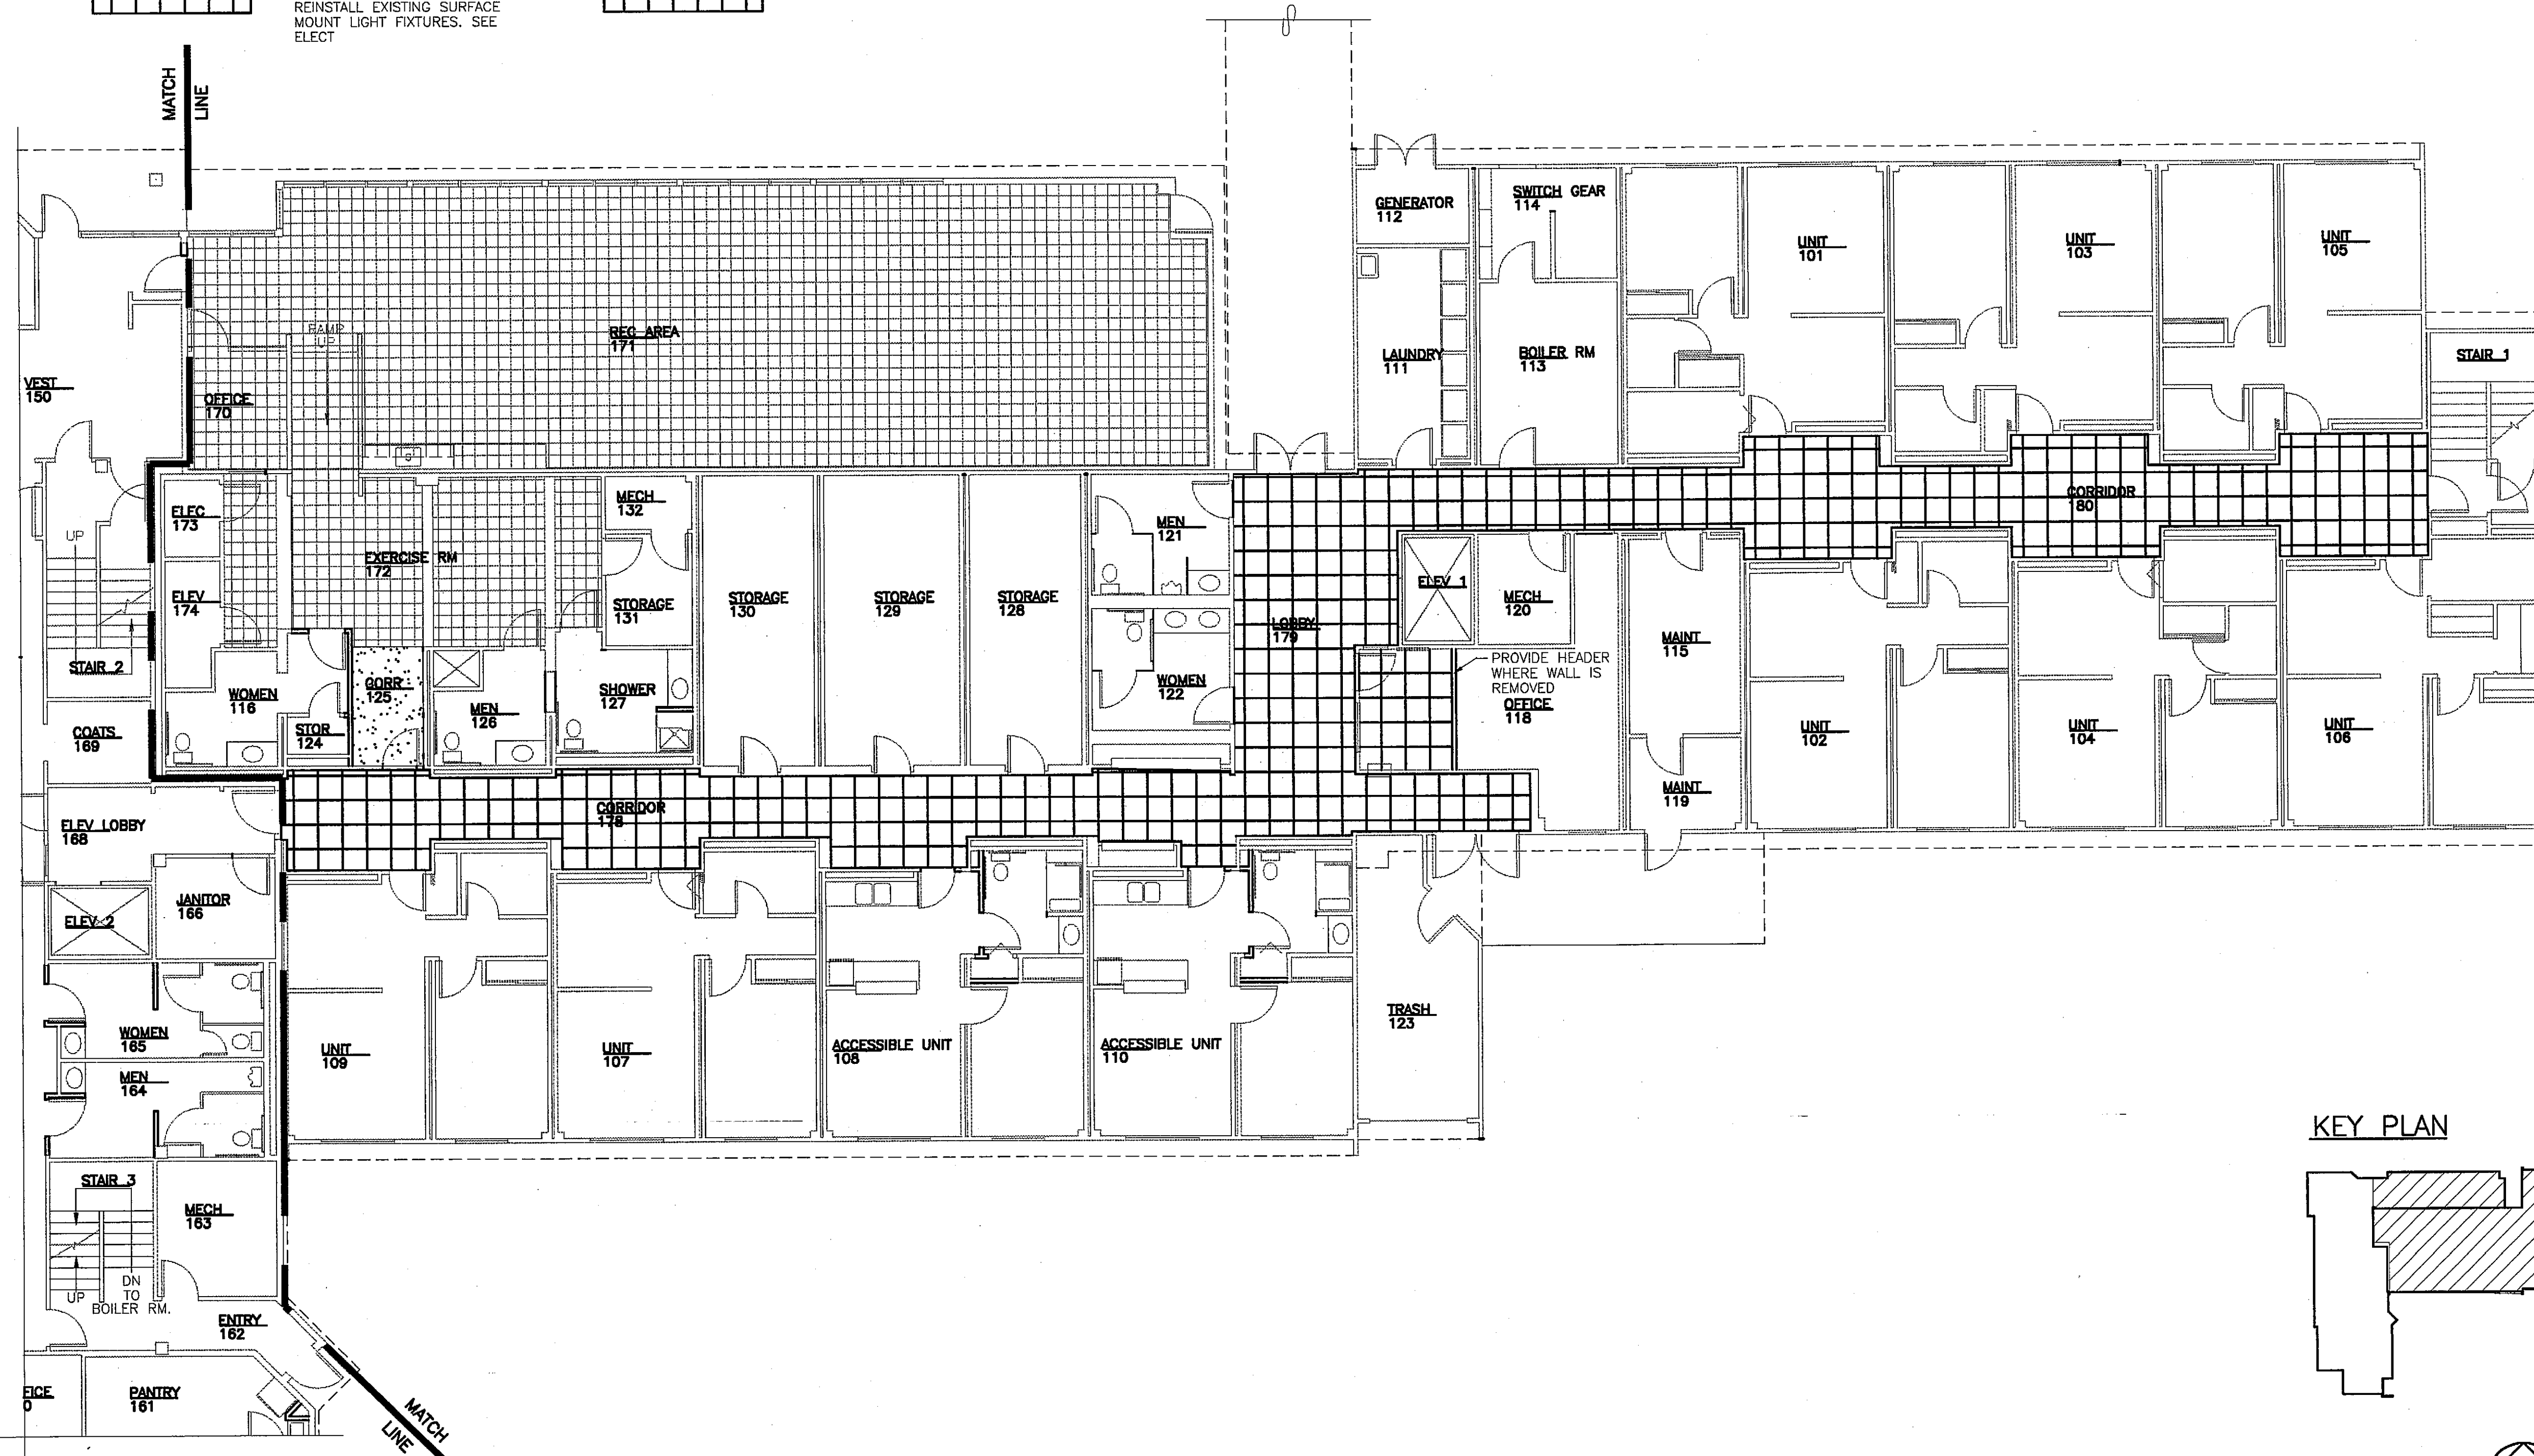

MT-VIEW FIRST FLOOR REFLECTED CEILING PLAN

KEY PLAN

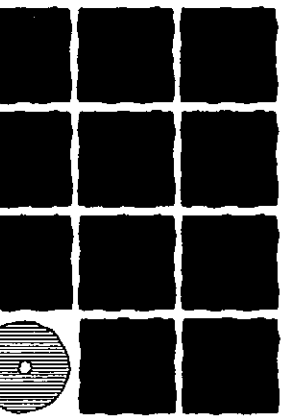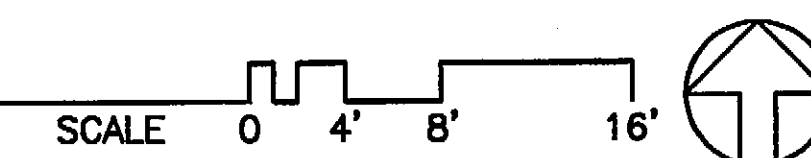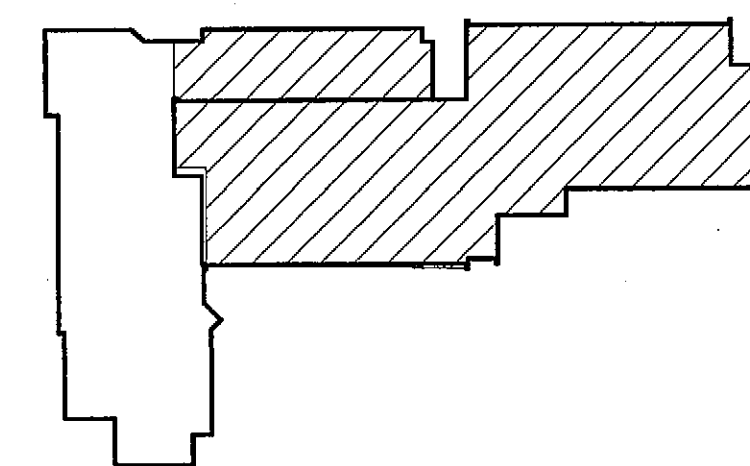

**Jensen
Yorba
Lott
Inc.**

522 West 10th Street
Juneau, Alaska 99801
phone 907-586-1070
fax 907-586-3959
jyl@alaska.net



MT VIEW/MT VIEW ANNEX INTERIOR RENOVATION JUNEAU, ALASKA

REVISIONS



SHEET TITLE
**MT-VIEW
FIRST FLOOR
REFLECTED
CLG PLAN**


DATE: JULY 20, 1999
9875\ A601.dwg

A601


LEGEND




EXIST GWB TO REMAIN
FINISH AS SCHEDULED

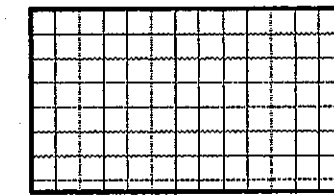


EXISTING 1'x1' ACOUSTICAL
CEILING TILE TO REMAIN

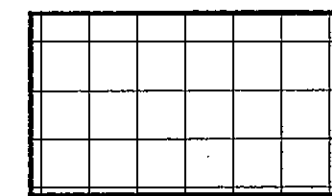


ACP-1
REPLACE EXISTING 2'x2' PANELS
SUSPENSION SYSTEM TO REMAIN

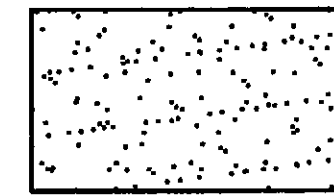


NEW GWB
FINISH AS SCHEDULED

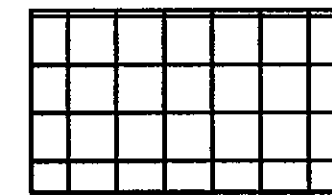

ACP-1
REPLACE EXISTING 2'x2' PANELS
AND SUSPENSION SYSTEM
REINSTALL EXISTING SURFACE
MOUNT LIGHT FIXTURES. SEE
ELECT


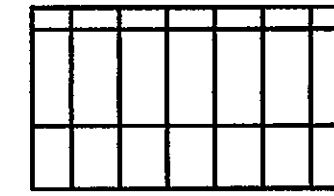


ACP-2

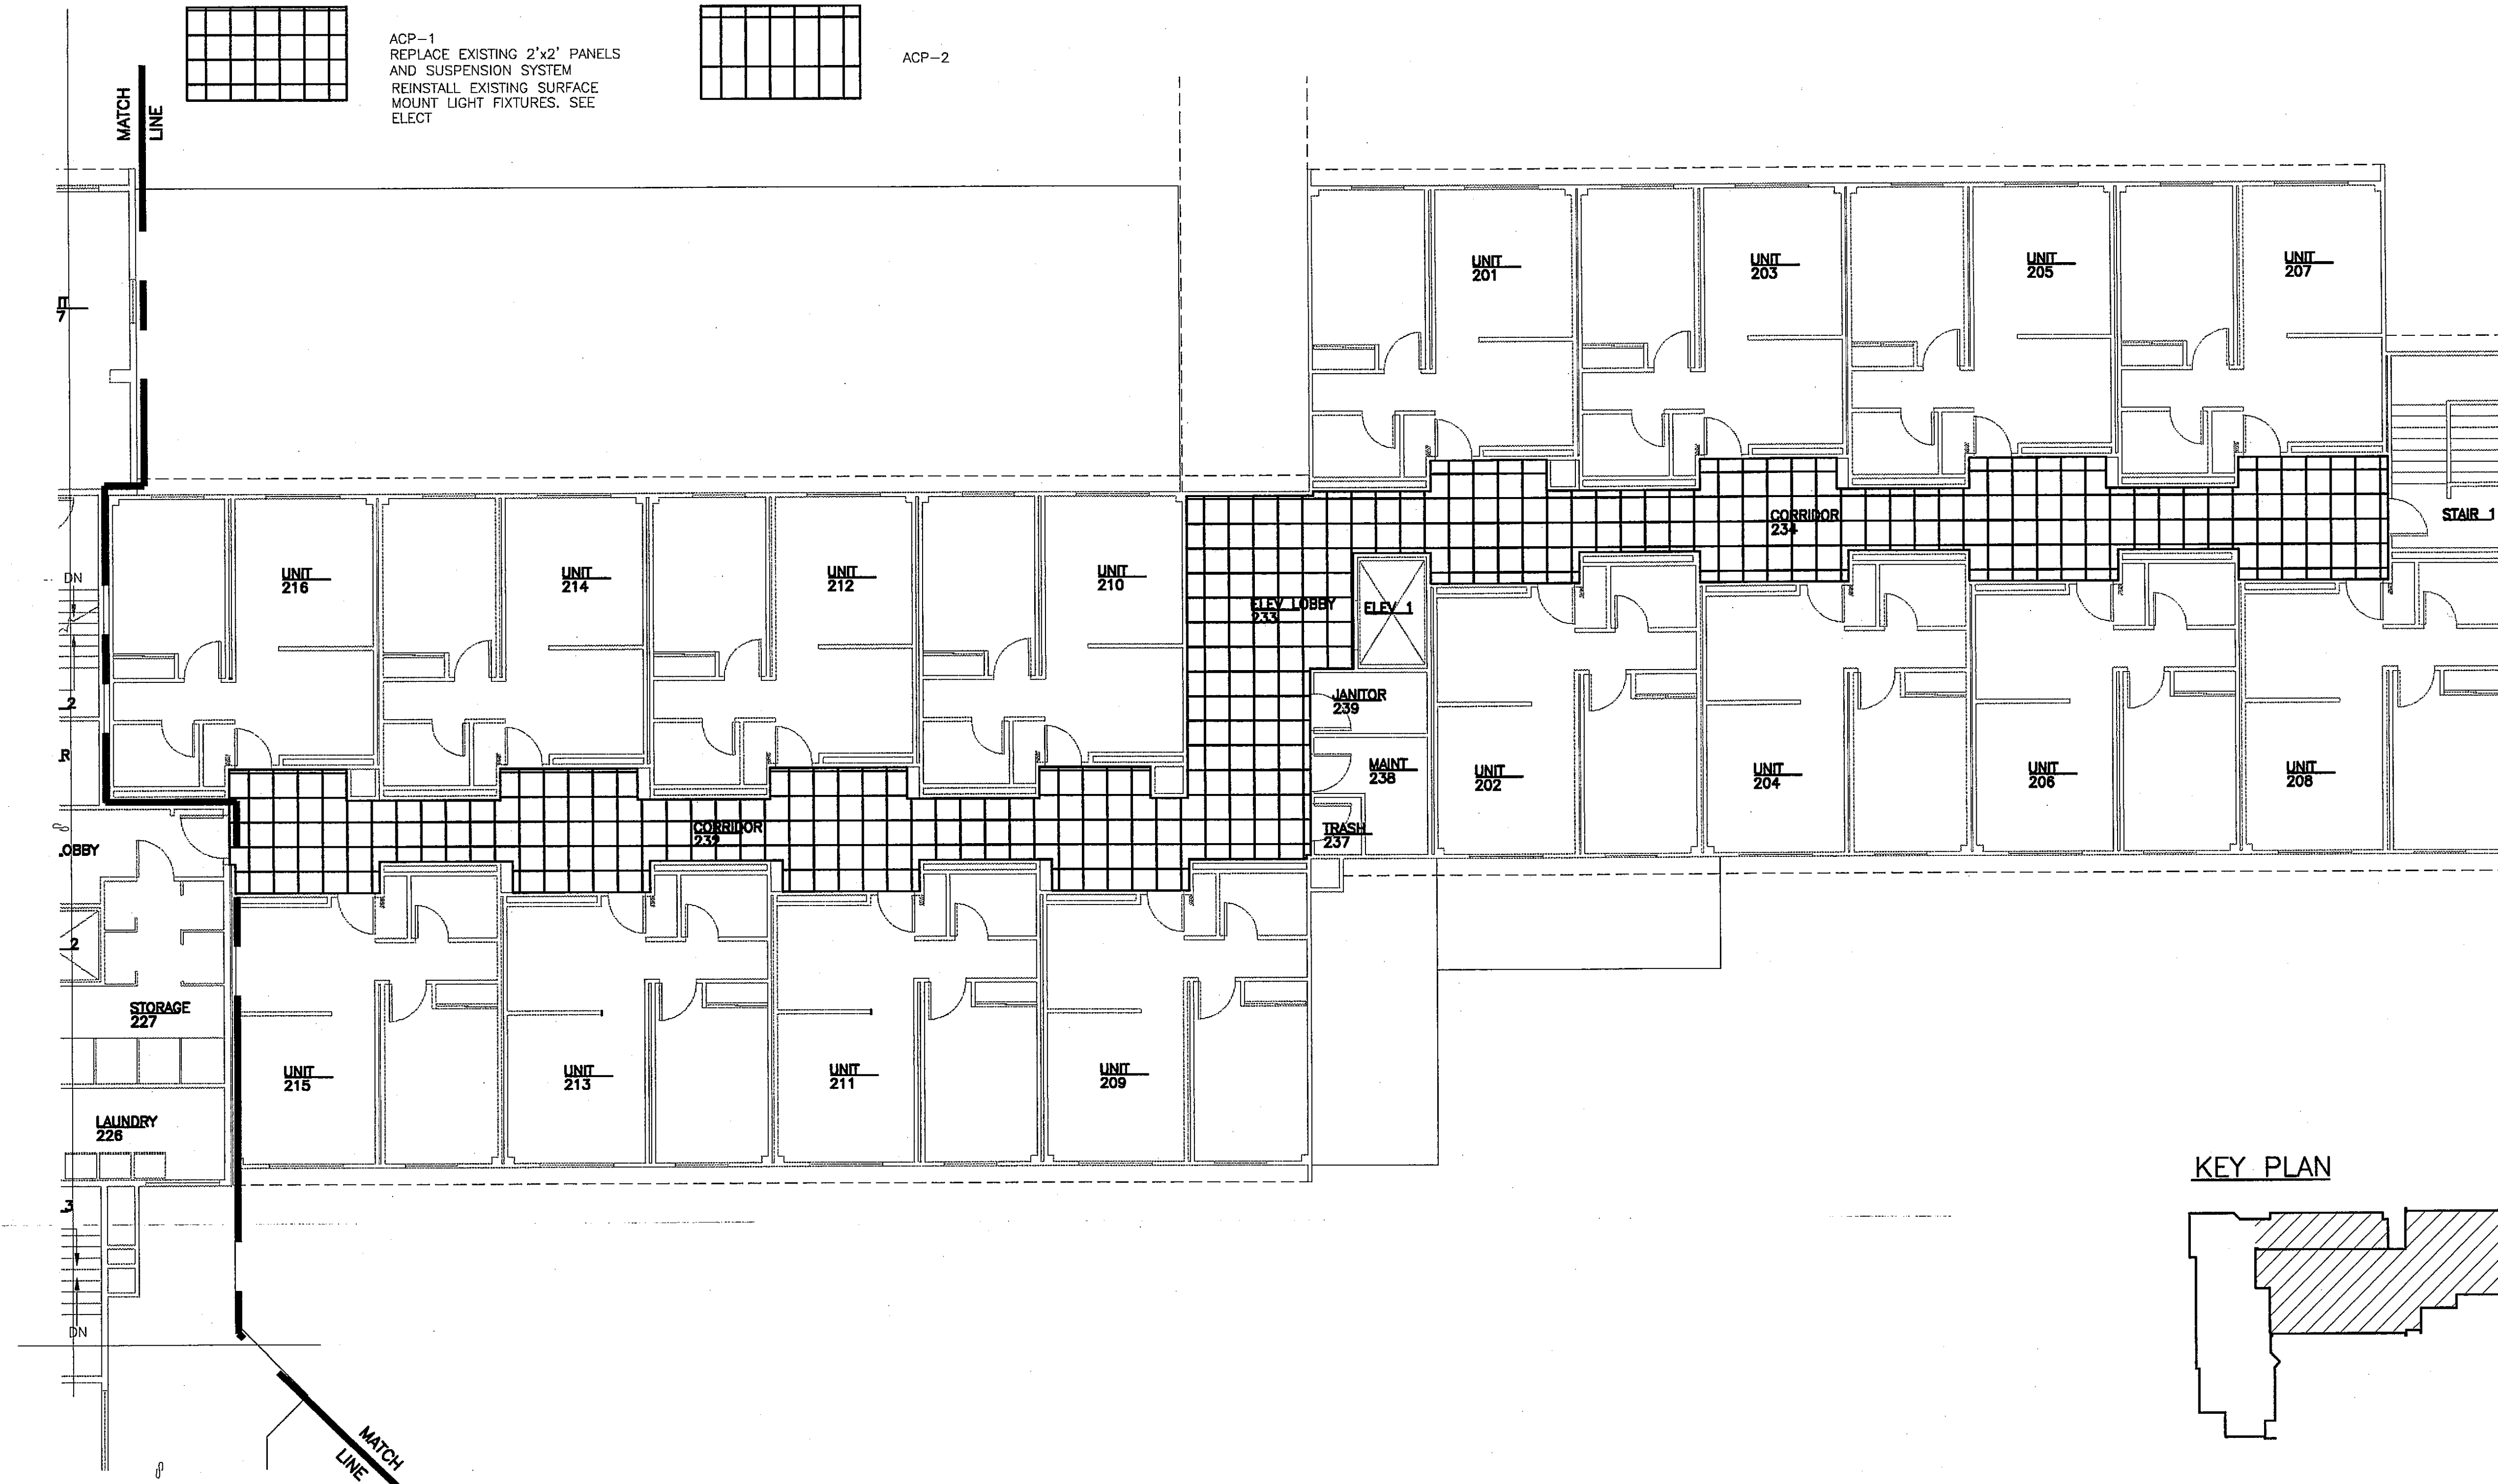

MT-VIEW SECOND FLOOR REFLECTED CEILING PLAN

KEY PLAN

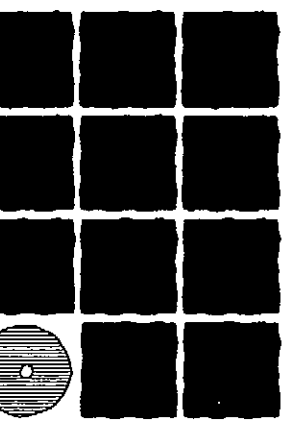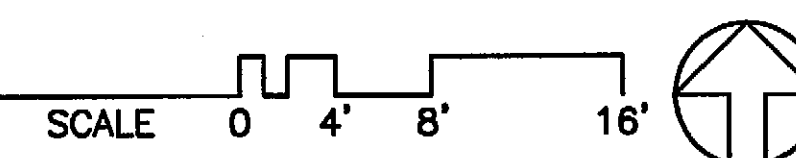


**Jensen
Yorba
Lott
Inc.**

522 West 10th Street
Juneau, Alaska 99801
phone 907-586-1070
fax 907-586-3959
jyl@alaska.net



**MT VIEW/MT VIEW ANNEX
INTERIOR RENOVATION**
JUNEAU, ALASKA


REVISIONS

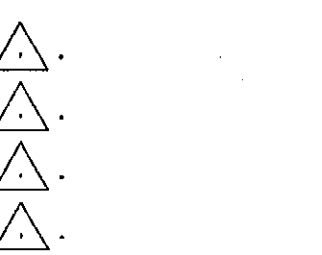

SHEET TITLE
**MT-VIEW
SECOND
FLOOR
REF CLG PLAN**


DATE: JULY 20, 1999
9875\ A602.dwg

A602

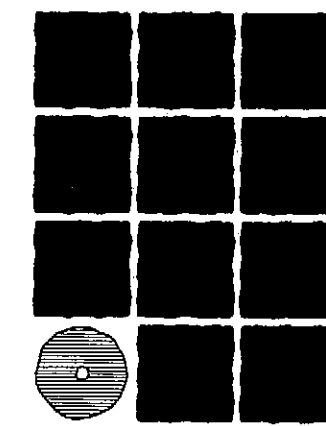

**Jensen
Yorba
Lott
Inc.**

522 West 10th Street
Juneau, Alaska 99801
phone 907-586-1070
fax 907-586-3959
jyl@alaska.net

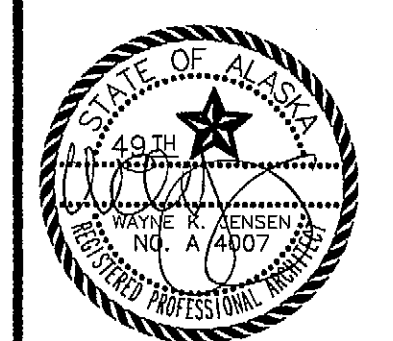


**MT VIEW/MT VIEW ANNEX
INTERIOR RENOVATION
JUNEAU, ALASKA**

REVISIONS

- △
- △
- △
- △

SHEET TITLE
**MT-VIEW ANNEX
FIRST
FLOOR
REF CLG PLAN**
DATE: JULY 20, 1999
9875\ A604.dwg


A604

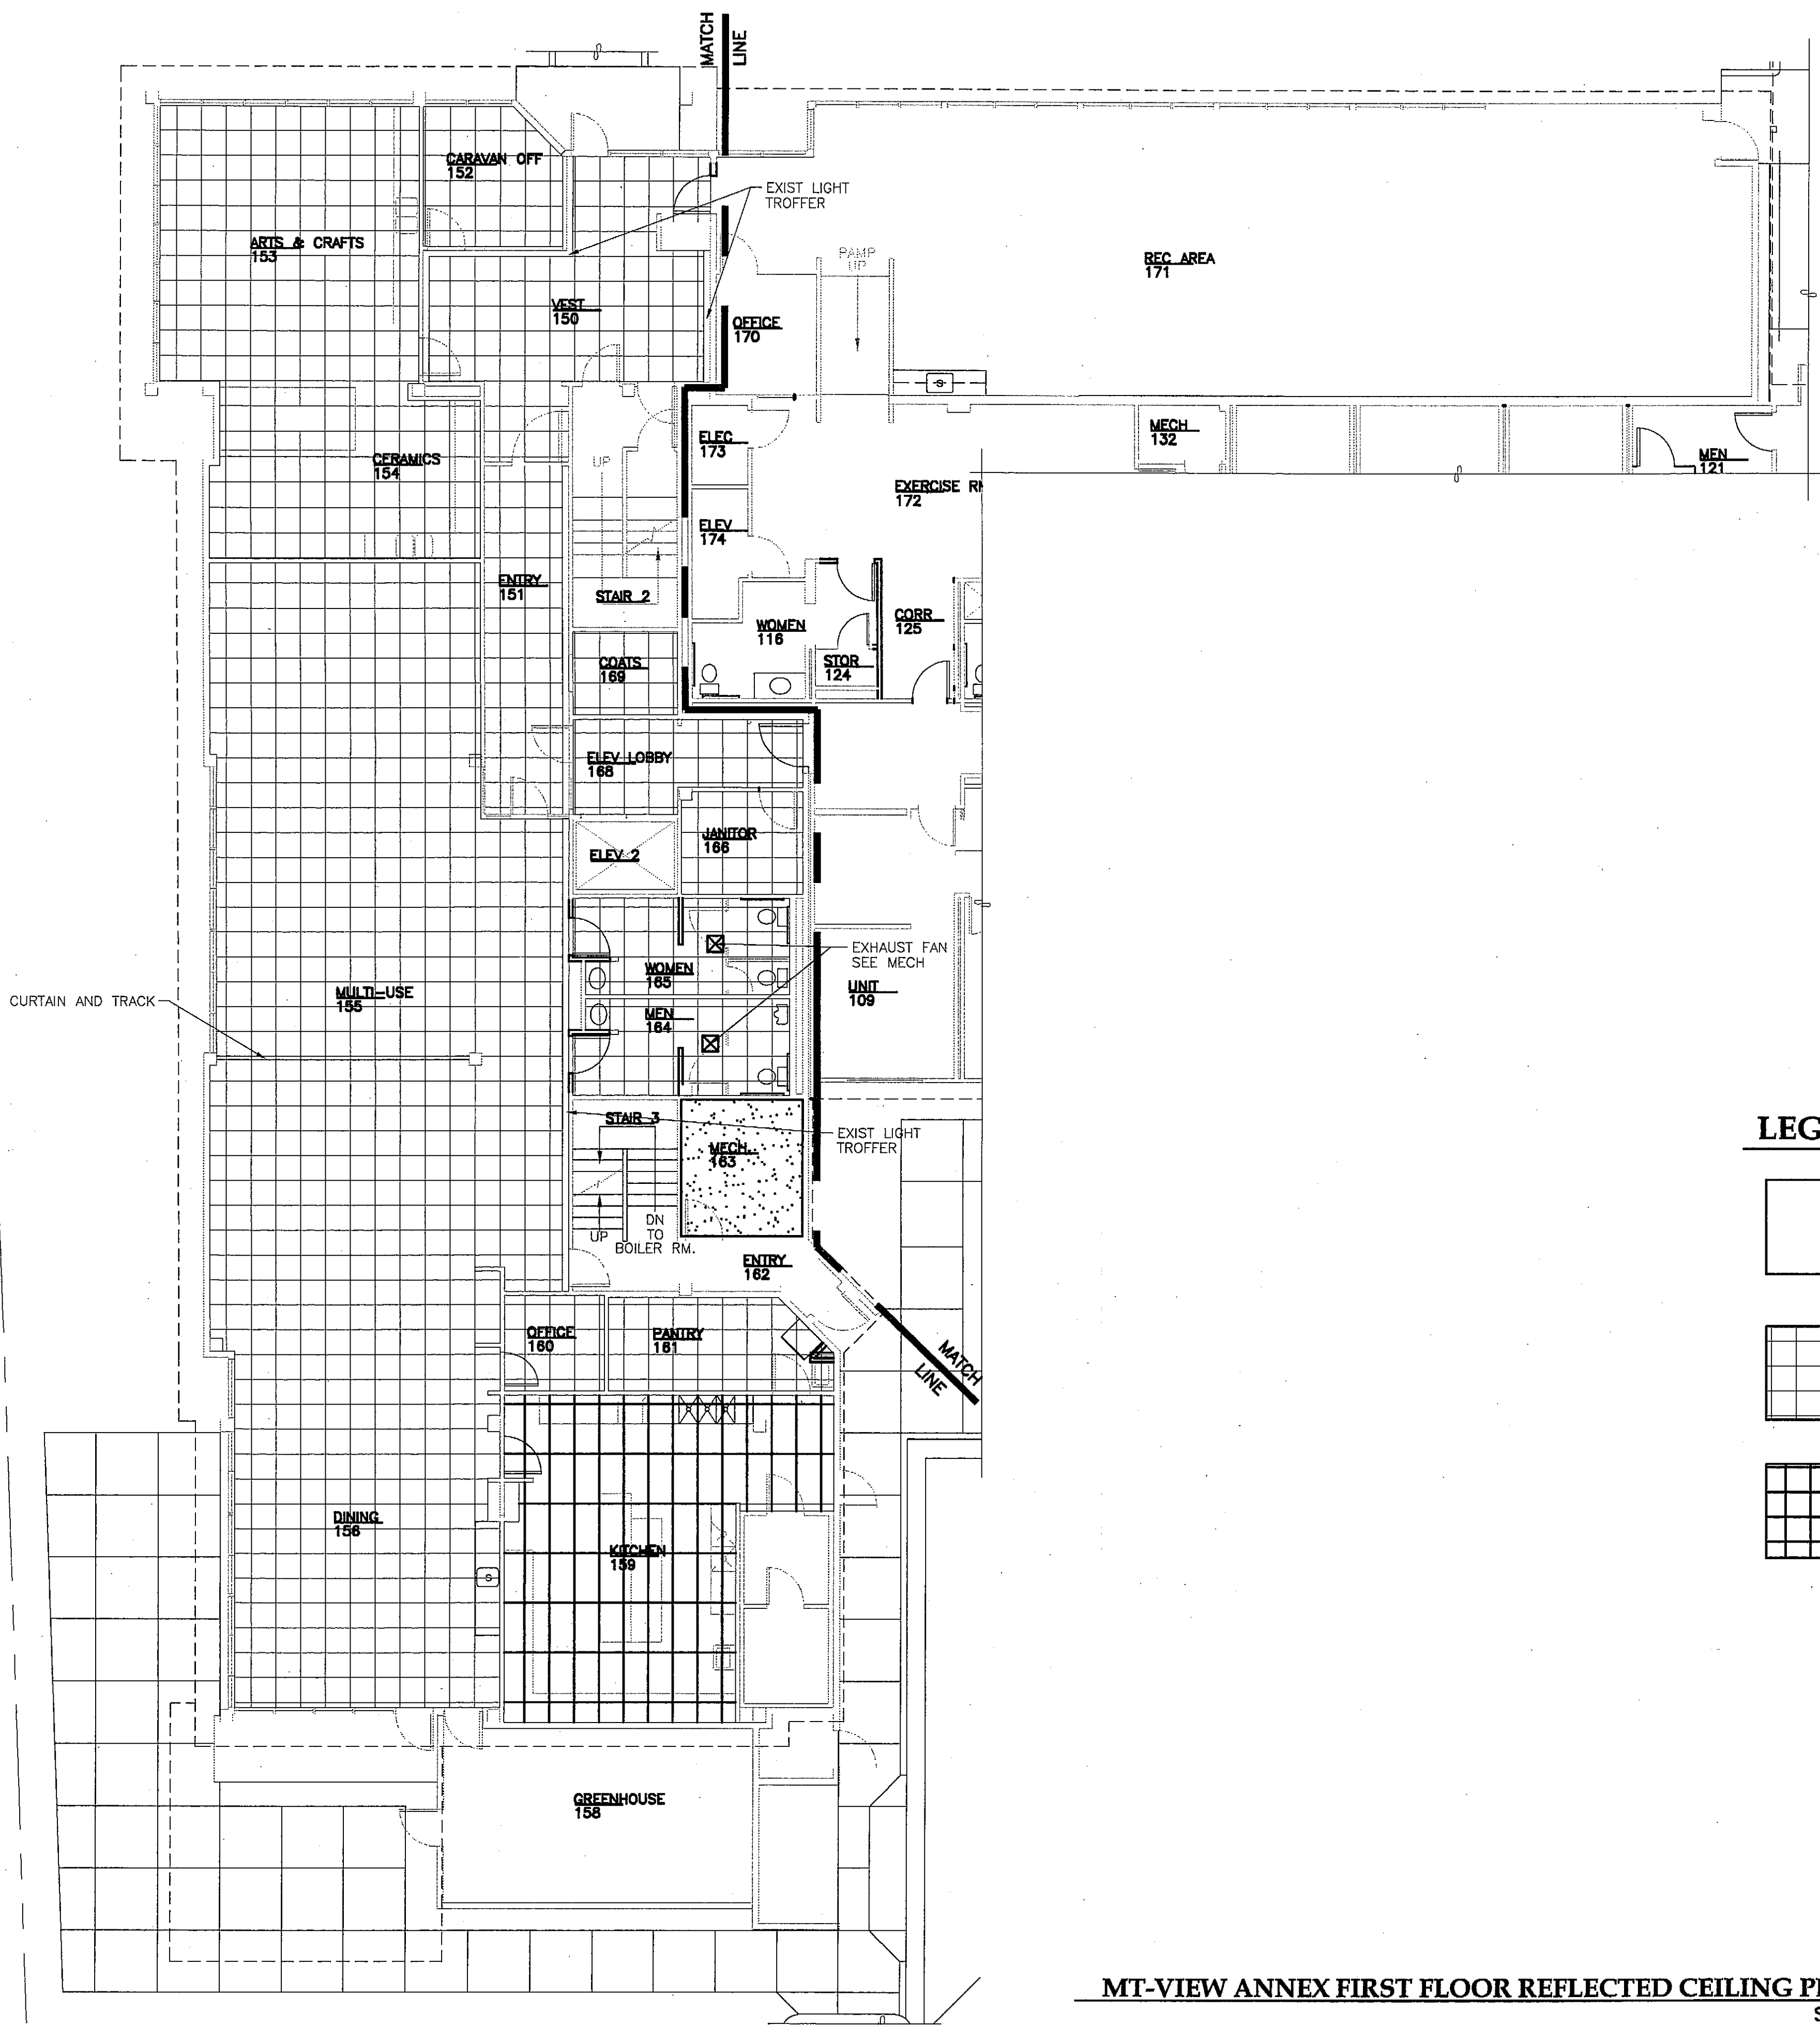

LEGEND


	EXIST GWB TO REMAIN FINISH AS SCHEDULED		EXISTING 1'x1' ACOUSTICAL CEILING TILE TO REMAIN
	ACP-1 REPLACE EXISTING 2'x2' PANELS SUSPENSION SYSTEM TO REMAIN		NEW GWB FINISH AS SCHEDULED
	ACP-1 REPLACE EXISTING 2'x2' PANELS AND SUSPENSION SYSTEM		ACP-2


KEY PLAN

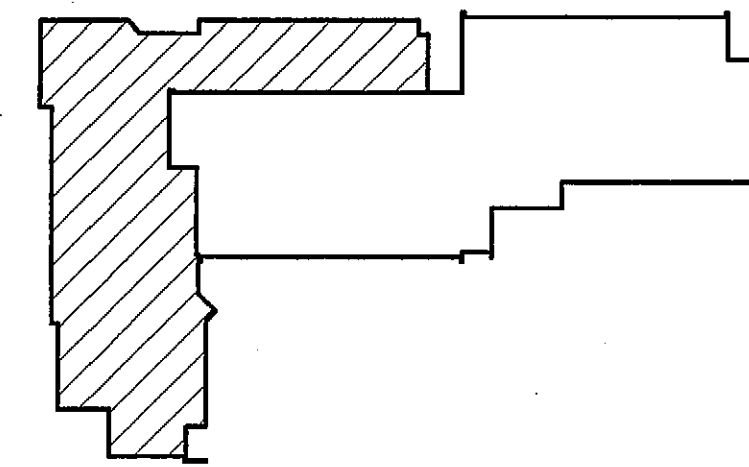

MT-VIEW ANNEX FIRST FLOOR REFLECTED CEILING PLAN


SCALE 0 4' 8' 16'

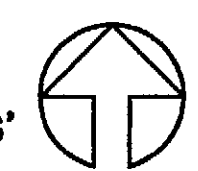




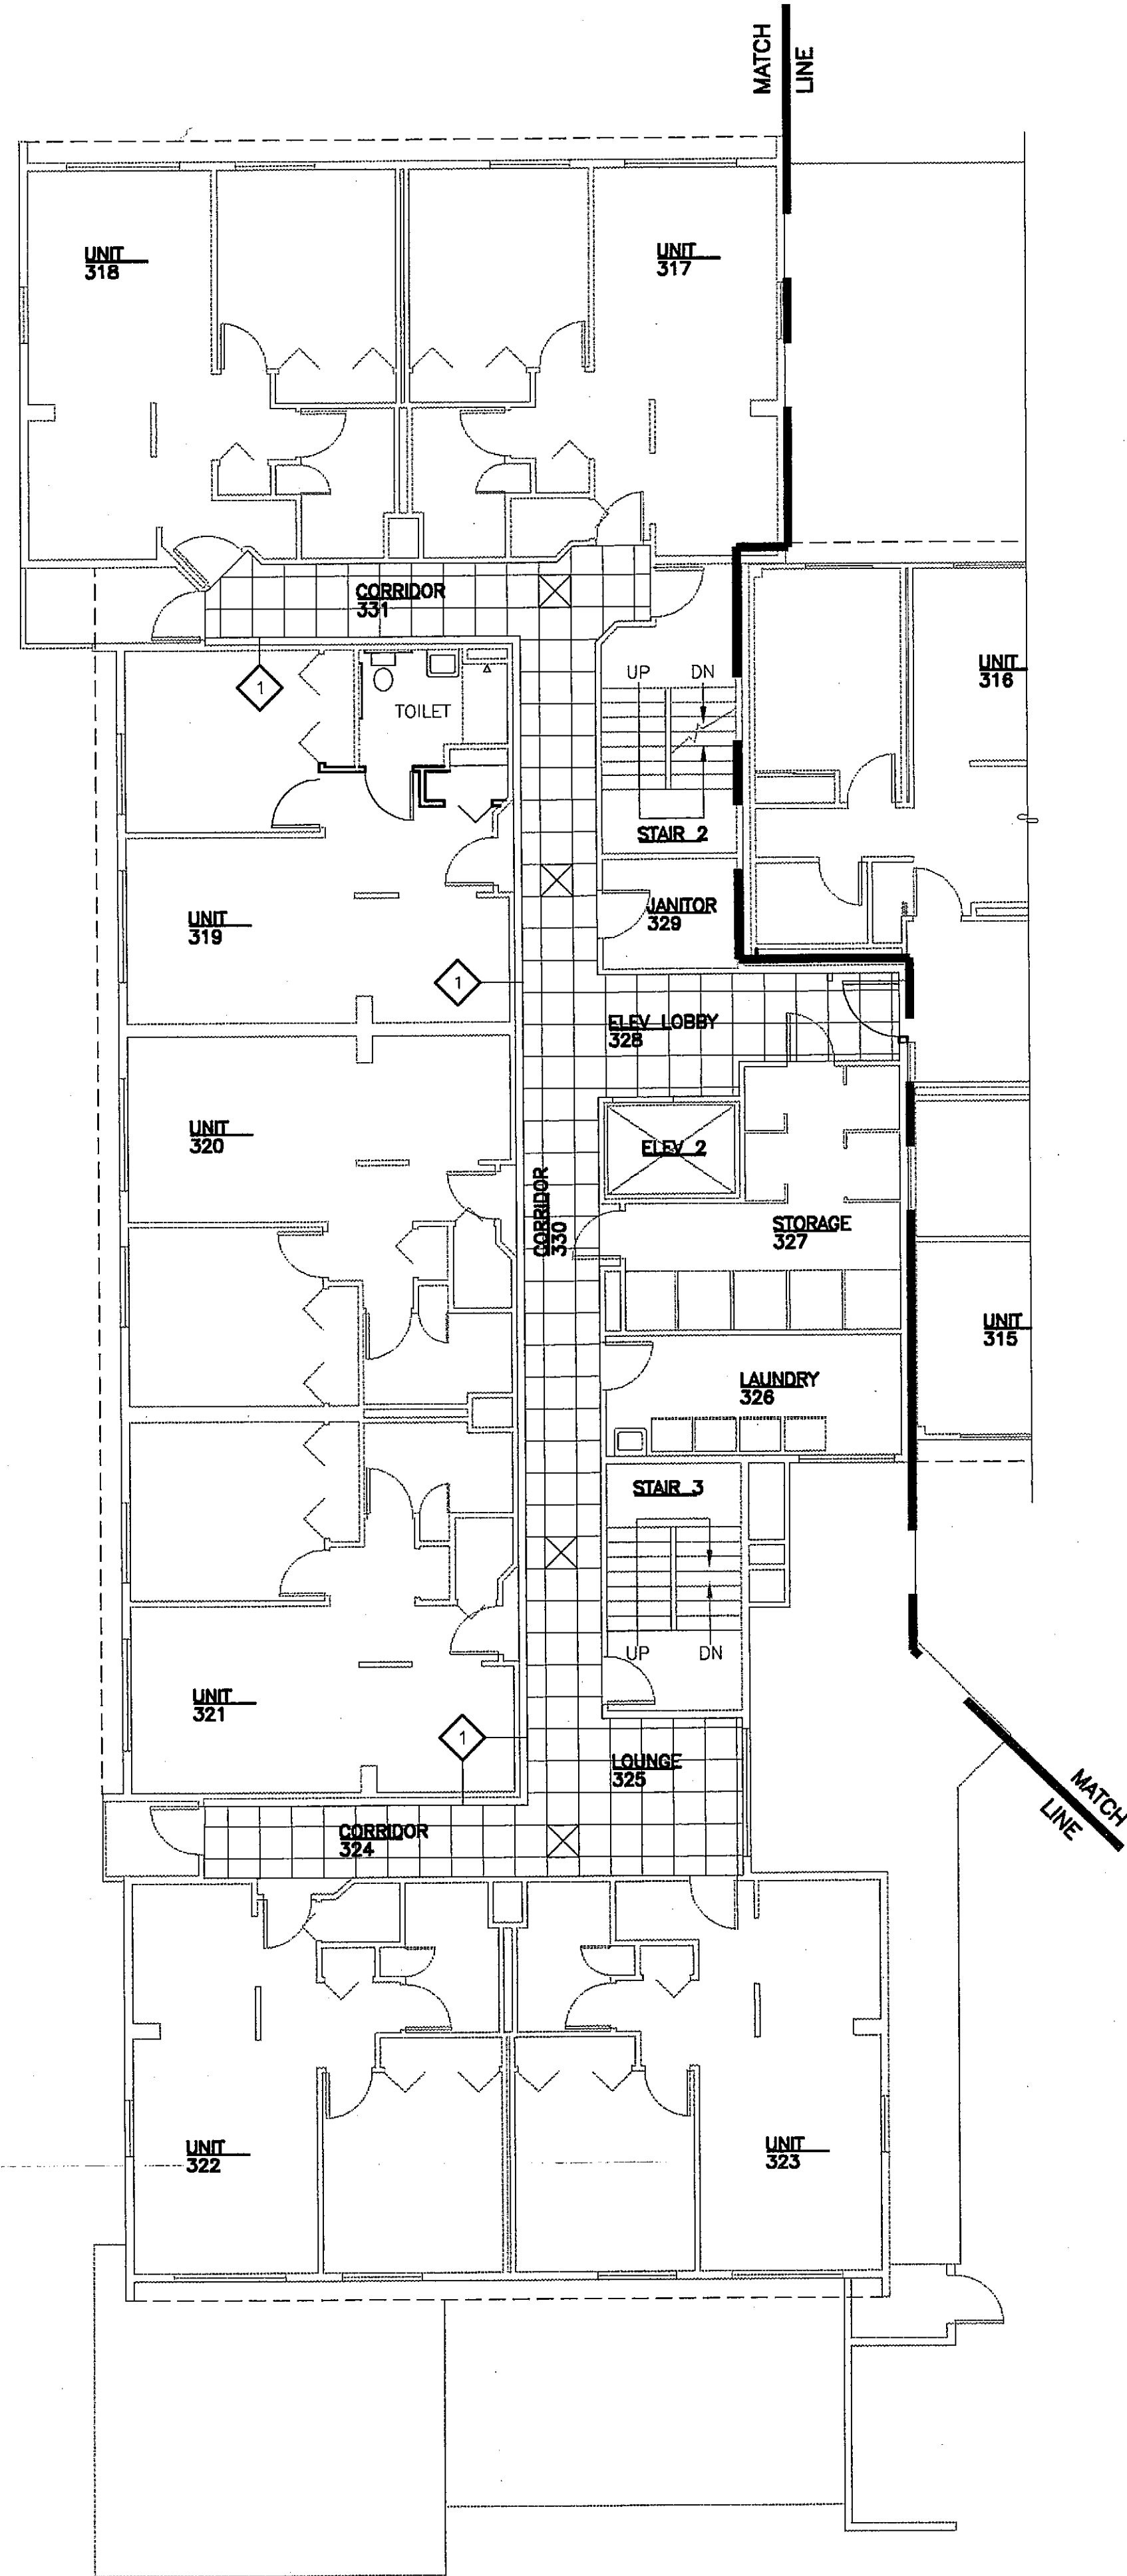


MT-VIEW ANNEX THIRD FLOOR REFLECTED CEILING PLAN



SCALE 0 4' 8' 16'

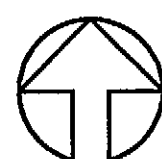

LEGEND

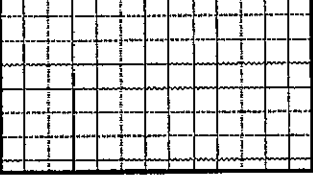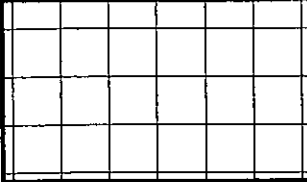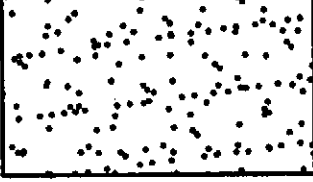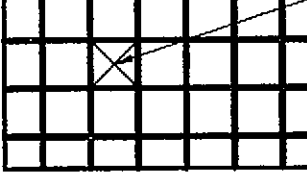
	EXIST GWB TO REMAIN FINISH AS SCHEDULED		EXISTING 1'x1' ACOUSTICAL CEILING TILE TO REMAIN
	ACP-1 REPLACE EXISTING 2'x2' PANELS SUSPENSION SYSTEM TO REMAIN		NEW GWB FINISH AS SCHEDULED
	EXISTING MECHANICAL DIFFUSER ACP-1 REPLACE EXISTING 2'x2' PANELS AND SUSPENSION SYSTEM		ACP-2
	REPLACE LIGHT FIXTURES IN EXIST TROFFER. SEE 2/A901		

KEY PLAN

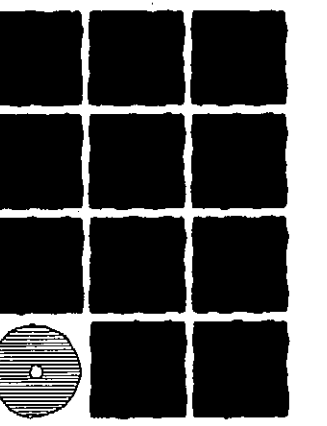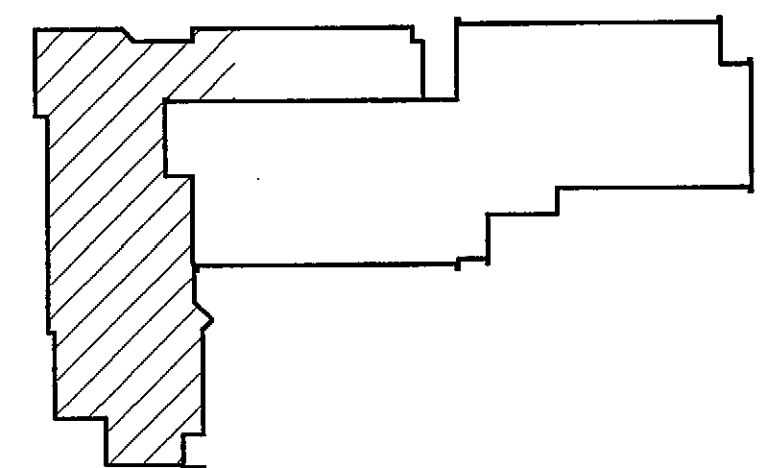


**Jensen
Yorba
Lott
Inc.**

522 West 10th Street
Juneau, Alaska 99801
phone 907-586-1070
fax 907-586-3959
jyl@alaska.net

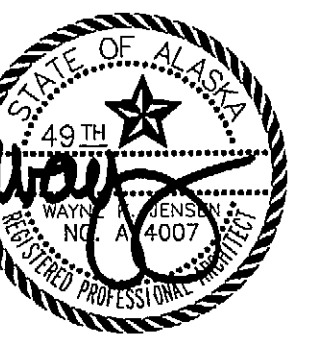

MT VIEW/MT VIEW ANNEX INTERIOR RENOVATION JUNEAU, ALASKA

REVISIONS

 


SHEET TITLE

**MT-VIEW ANNEX
THIRD
FLOOR
REF CLG PLAN**


DATE: JULY 20, 1999
9875\ A606.dwg

A606

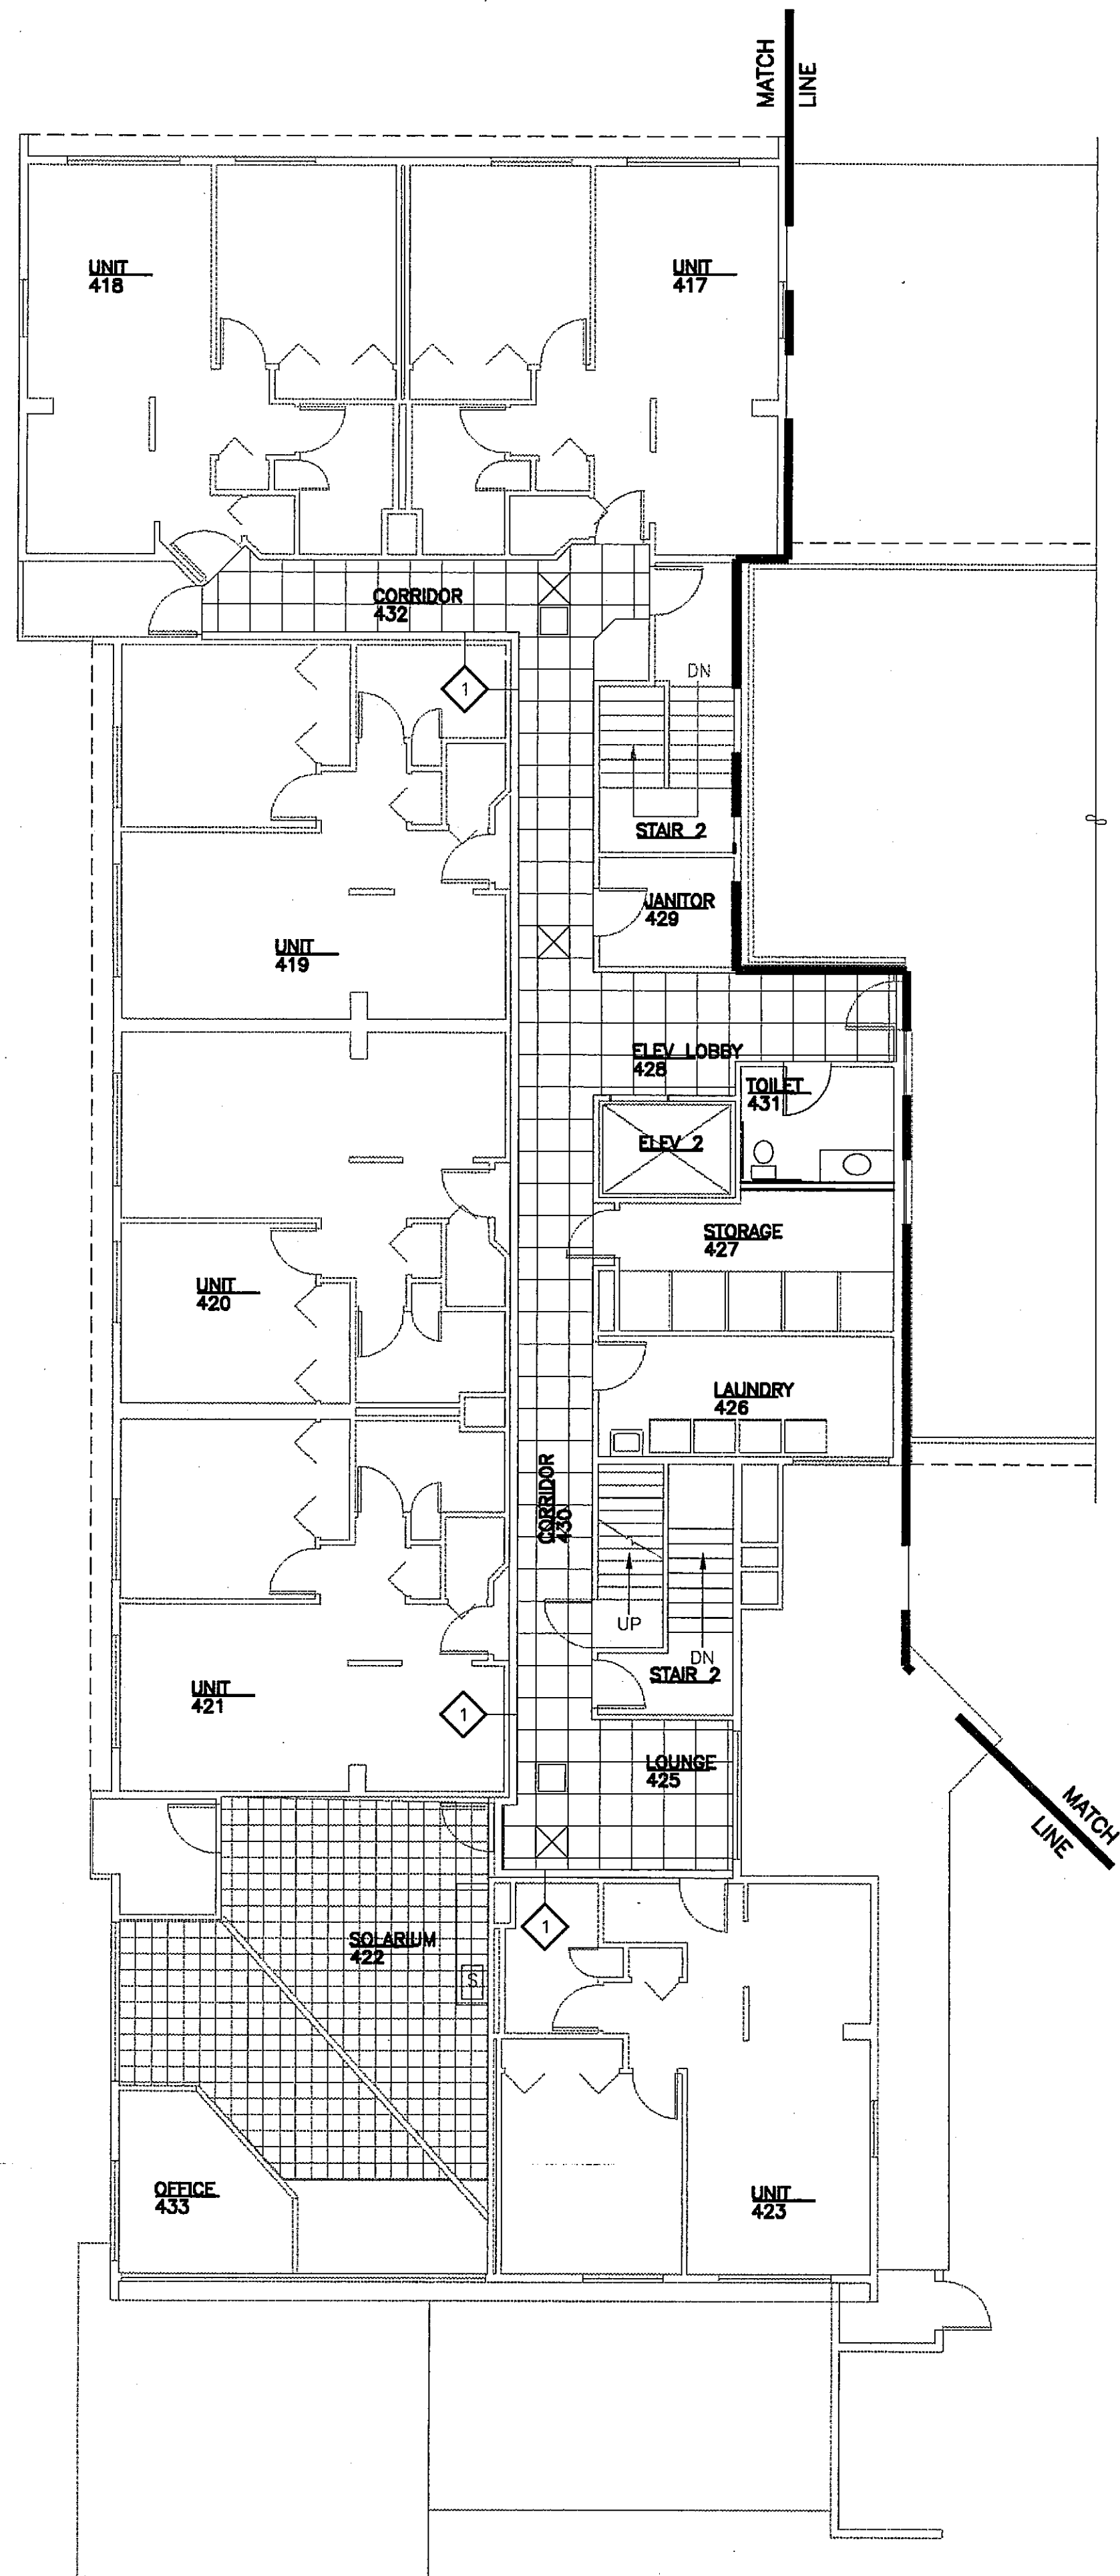

MT-VIEW ANNEX FOURTH FLOOR REFLECTED CEILING PLAN


SCALE 0 4' 8' 16'

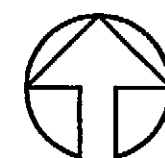


LEGEND



EXIST GWB TO REMAIN
FINISH AS SCHEDULED

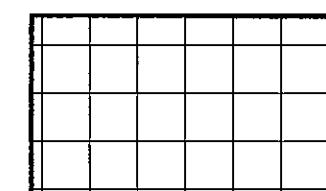


ACP-1
REPLACE EXISTING 2'x2' PANELS
SUSPENSION SYSTEM TO REMAIN

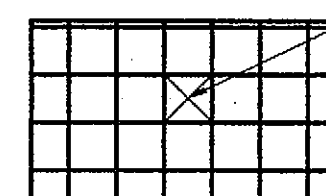


EXISTING MECHANICAL DIFFUSER
ACP-1
REPLACE EXISTING 2'x2' PANELS
AND SUSPENSION SYSTEM



REPLACE LIGHT FIXTURES IN EXIST TROFFER. SEE 2/A901

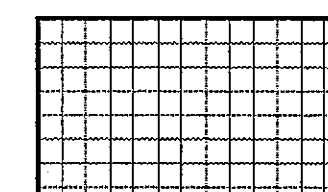

EXISTING 1'x1' ACOUSTICAL
CEILING TILE TO REMAIN


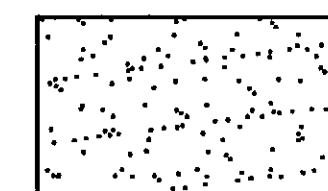


NEW GWB
FINISH AS SCHEDULED




ACP-2

KEY PLAN

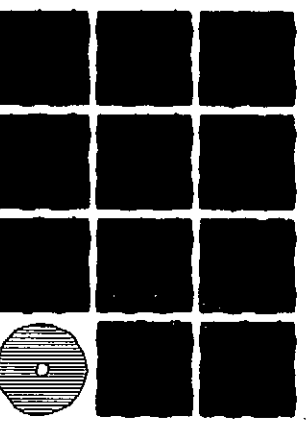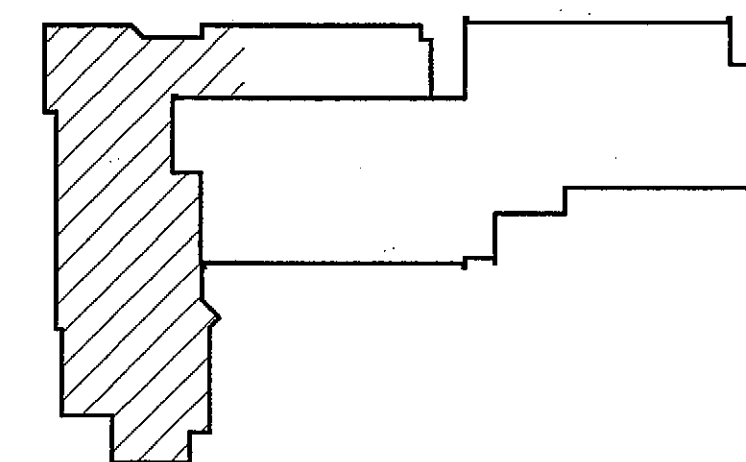

**Jensen
Yorba
Lott
Inc.**

522 West 10th Street
Juneau, Alaska 99801
phone 907-586-1070
fax 907-586-3959
jyl@alaska.net

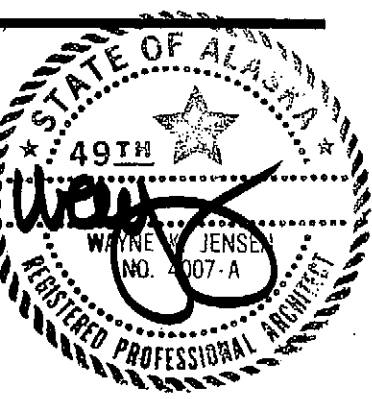

**MT VIEW/MT VIEW ANNEX
EXTERIOR RENOVATION
JUNEAU, ALASKA**

REVISIONS



SHEET TITLE
**MT-VIEW ANNEX
FOURTH
FLOOR
REF CLG PLAN**

DATE: JULY 20, 1999
9879\ A607.dwg

A607